

Davidson Park

W Church St

W Church St

W Church St

W Church St

aigh-Urbana Rec

TRAFFIC FROM SITE TO I-72

TRAFFIC TO SITE FROM I-57 AND PROSPECT AVE.E

Park

W Park Ave

W Park Ave

W Park Ave

W Park Ave

W Park Ave

W Park Ave

Parking for all construction personnel will be on site

Future Home of Doctor Howard Elementary...

NO CONSTRUCTION TRAFFIC ON PARK AVE

Ave

W University Ave

W University Ave

W University Ave

TRAFFIC TO SITE FROM I-72

TRAFFIC FROM SITE TO PROSPECT AVE AND I-57

PARKING AND
LAYDOWN FOR
CONSTRUCTION
PERSONNEL

SECONDARY GATE


FINAL SITE
LAYOUT
PLAN

PRIMARY
ENTRANCE

BR TRAILER

SUBS

SUBS

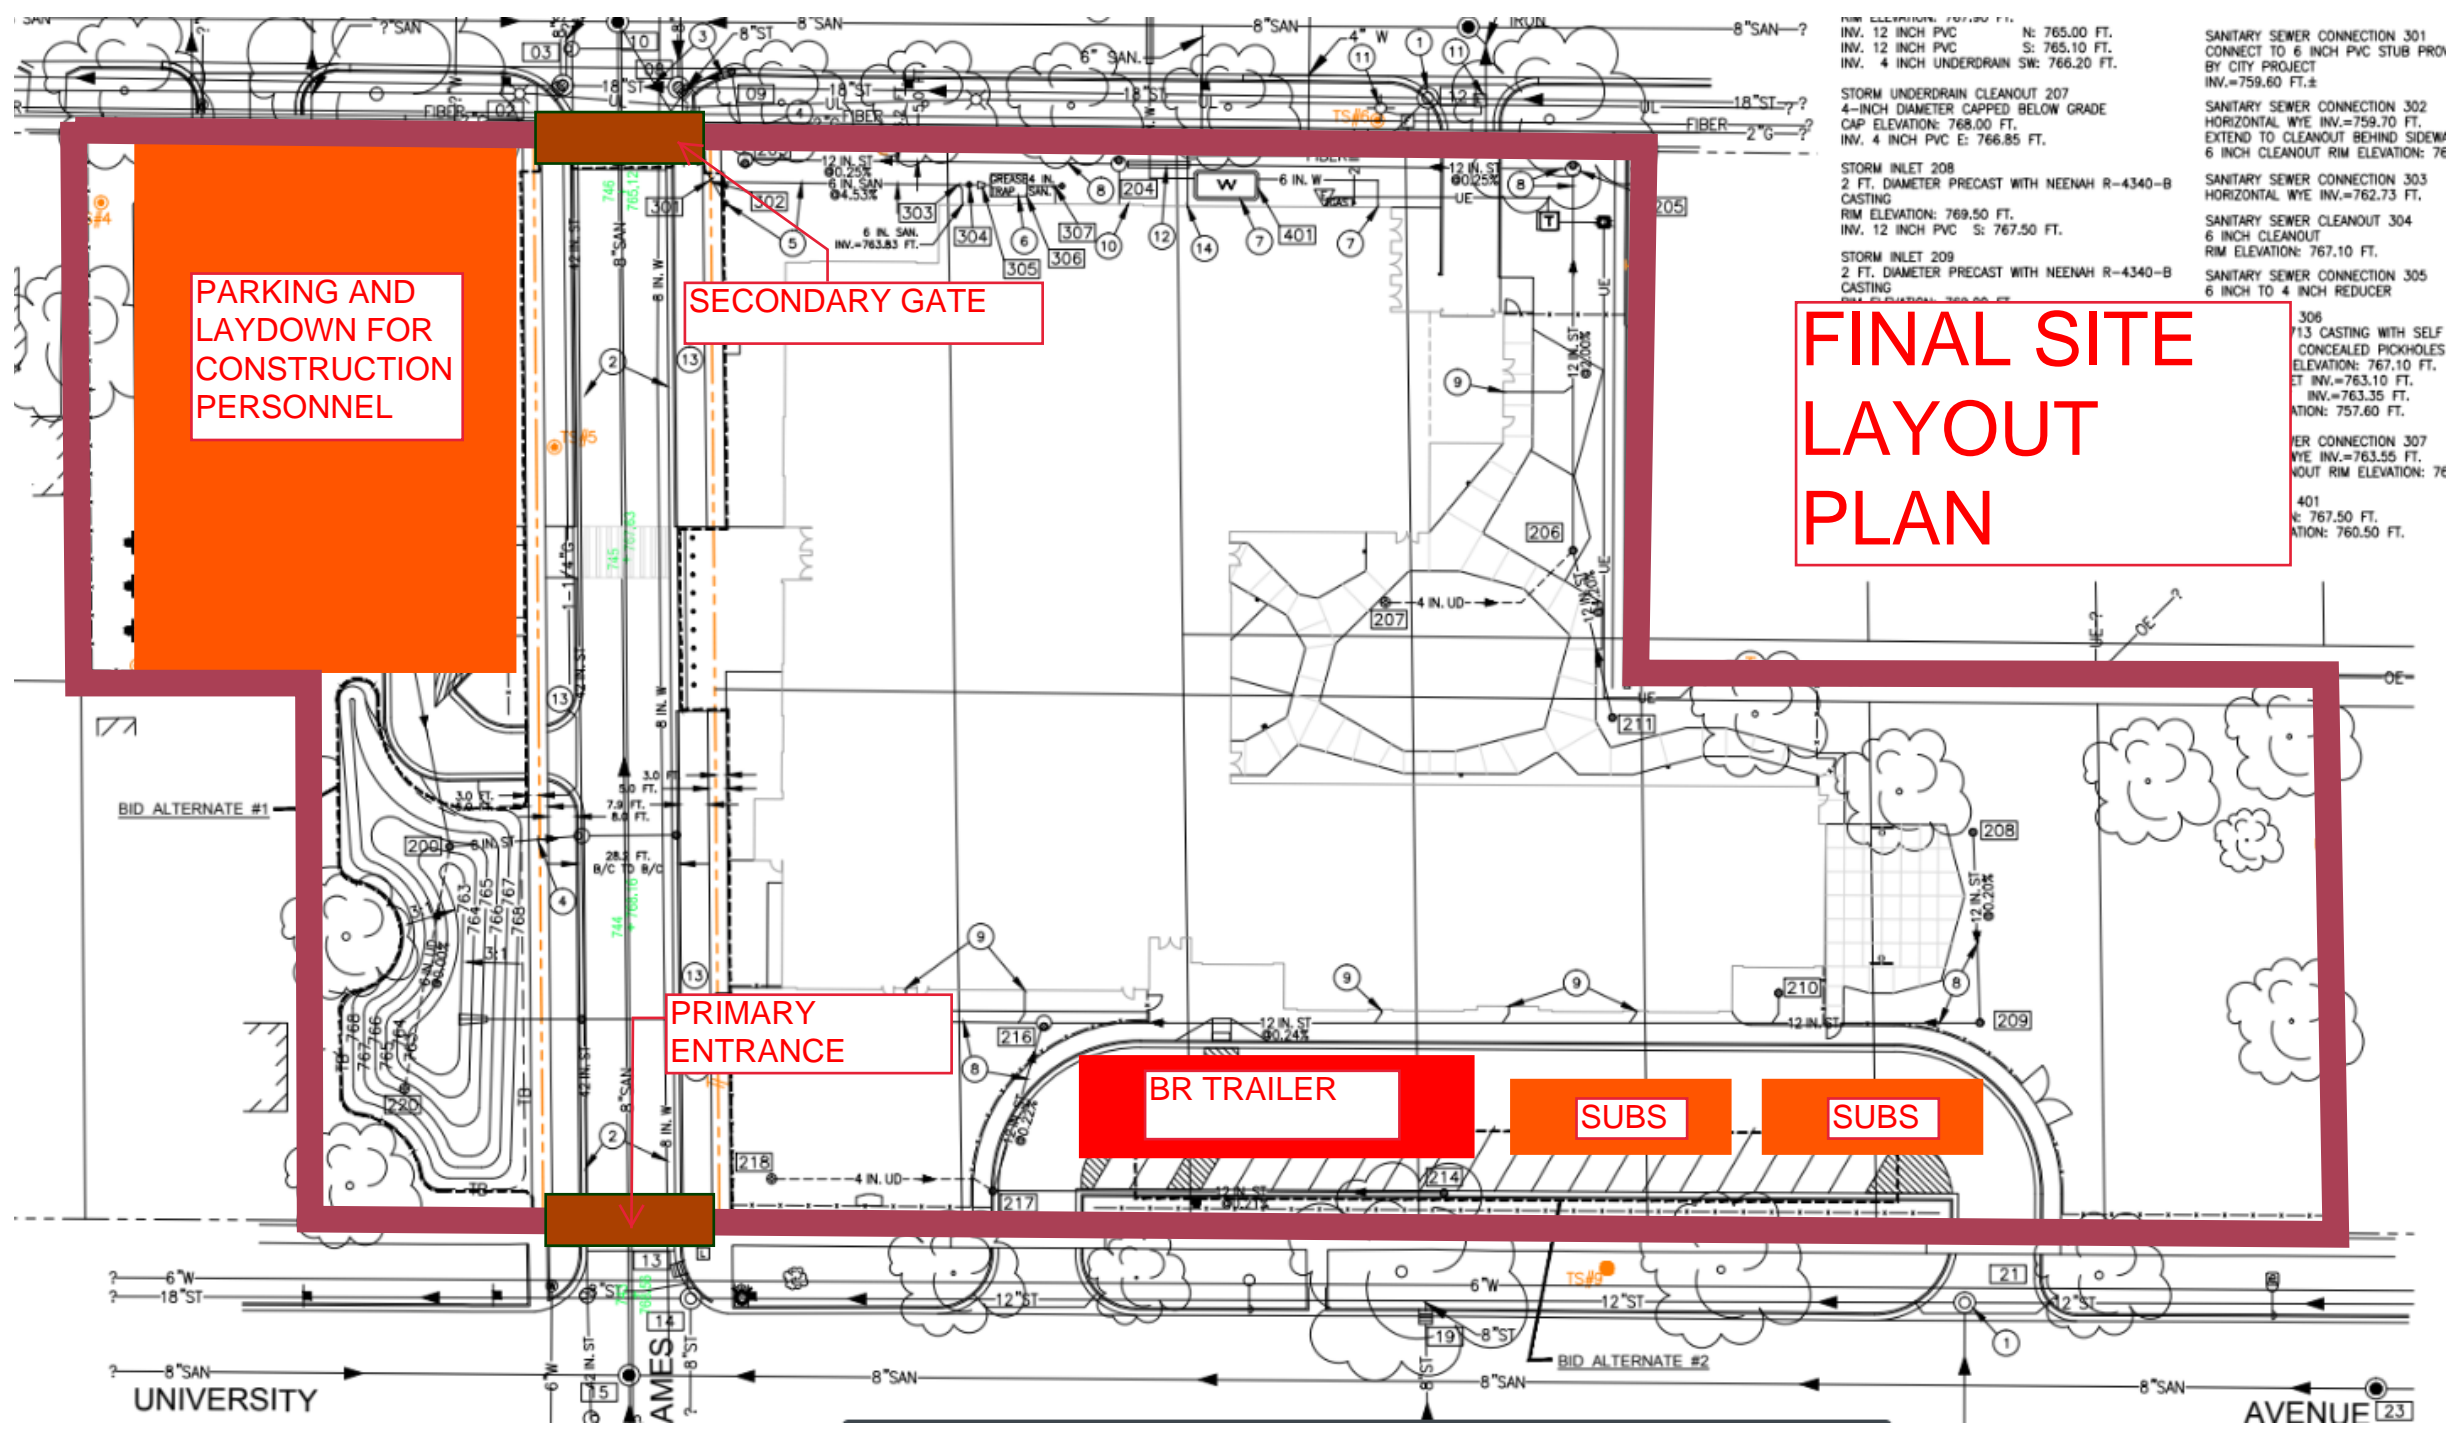

INV. 12 INCH PVC N: 765.00 FT.
S: 765.10 FT.
INV. 4 INCH UNDERDRAIN SW: 766.20 FT.

STORM UNDERDRAIN CLEANOUT 207
4-INCH DIAMETER CAPPED BELOW GRADE
CAP ELEVATION: 768.00 FT.
INV. 4 INCH PVC E: 766.85 FT.

STORM INLET 208
2 FT. DIAMETER PRECAST WITH NEENAH R-4340-B
CASTING
RIM ELEVATION: 769.50 FT.
INV. 12 INCH PVC S: 767.50 FT.

STORM INLET 209
2 FT. DIAMETER PRECAST WITH NEENAH R-4340-B
CASTING
RIM ELEVATION: 769.50 FT.
INV. 12 INCH PVC S: 767.50 FT.

306
1/3 CASTING WITH SELF
CONCEALED PICKHOLES
ELEVATION: 767.10 FT.
ET INV.=763.10 FT.
INV.=763.35 FT.
ATION: 757.60 FT.

ER CONNECTION 307
WYE INV.=763.55 FT.
OUT RIM ELEVATION: 76

401
E: 767.50 FT.
ATION: 760.50 FT.

SANITARY SEWER CONNECTION 301
CONNECT TO 6 INCH PVC STUB PROJ
BY CITY PROJECT
INV.=759.60 FT.±

SANITARY SEWER CONNECTION 302
HORIZONTAL WYE INV.=759.70 FT.
EXTEND TO CLEANOUT BEHIND SIDEW
6 INCH CLEANOUT RIM ELEVATION: 76

SANITARY SEWER CONNECTION 303
HORIZONTAL WYE INV.=762.73 FT.

SANITARY SEWER CLEANOUT 304
6 INCH CLEANOUT
RIM ELEVATION: 767.10 FT.

SANITARY SEWER CONNECTION 305
6 INCH TO 4 INCH REDUCER